


1' 1
2
3
3.3
3.7
4
4.3
4.7
5
6
7

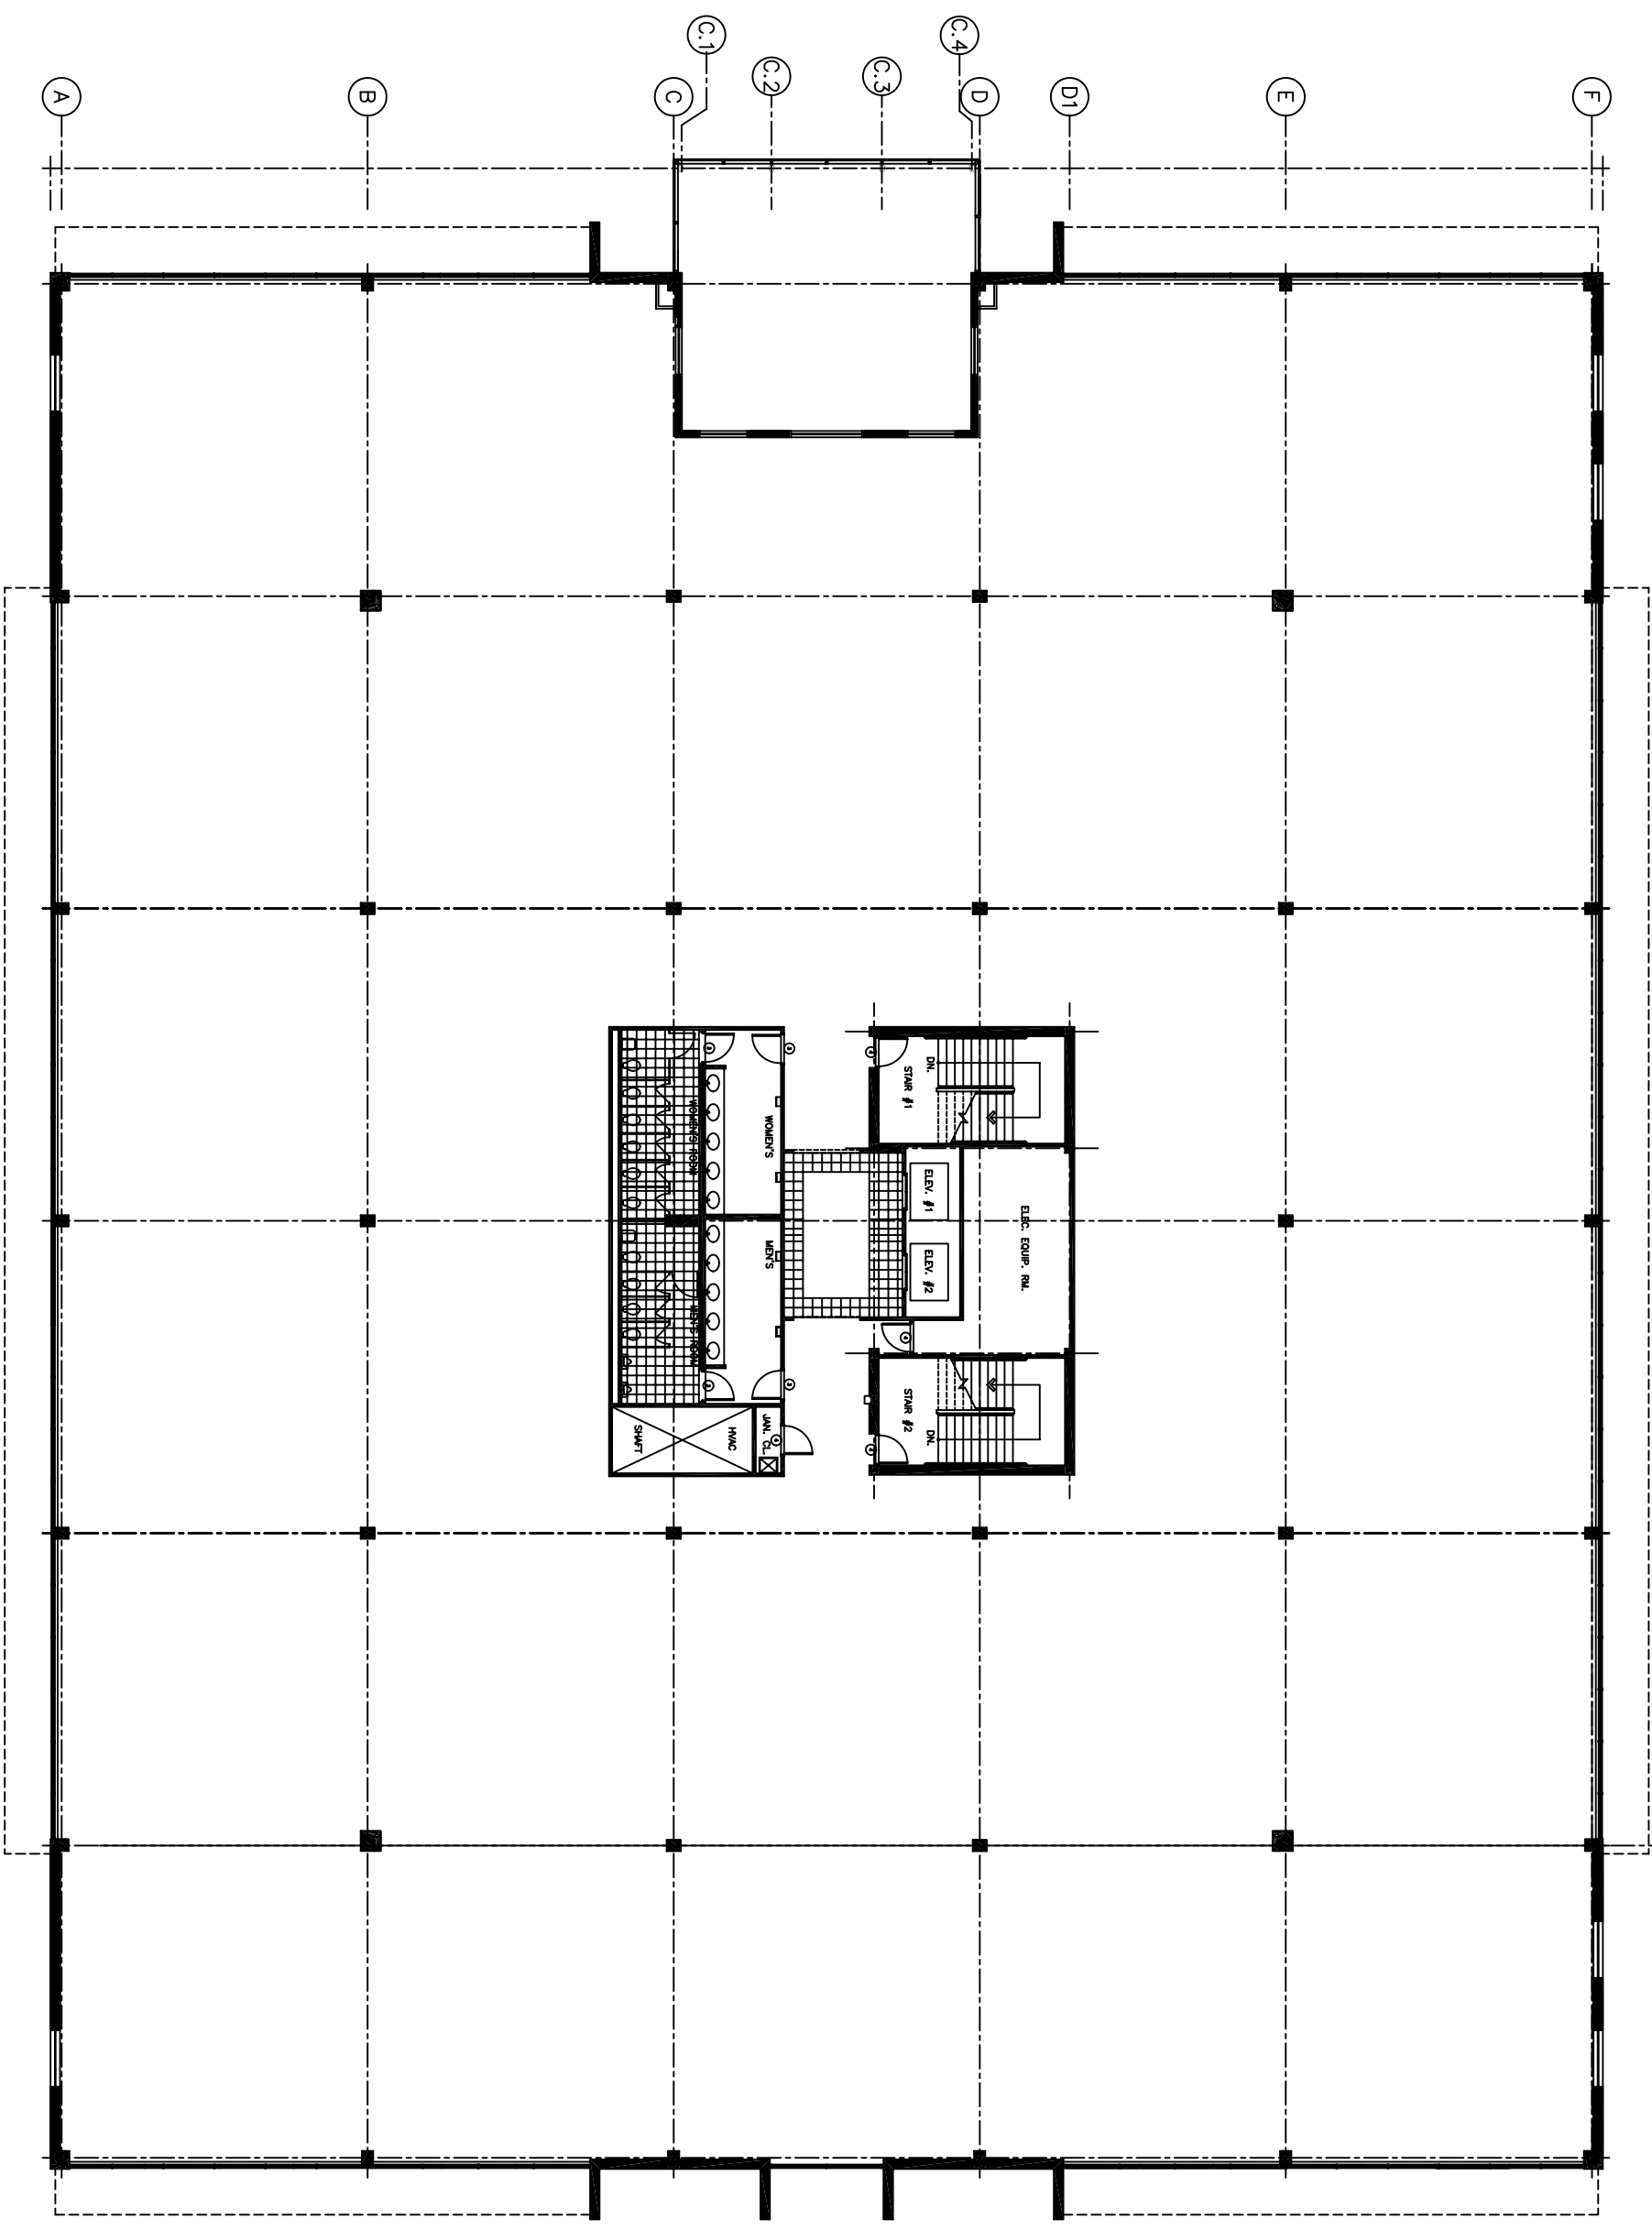

1 SECOND FLOOR FINISH PLAN
A108 SCALE: 1/8"=1'-0"